



FHWA REGION NO.	STATE	FED. AID PROJ. NO.	SHEET NO.	TOTAL SHEETS
3	MD.			


SIGNALS

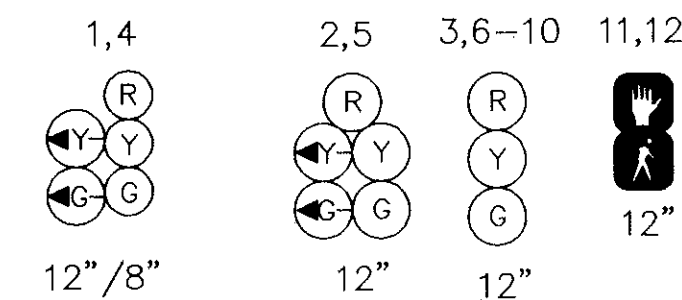


SIGNS

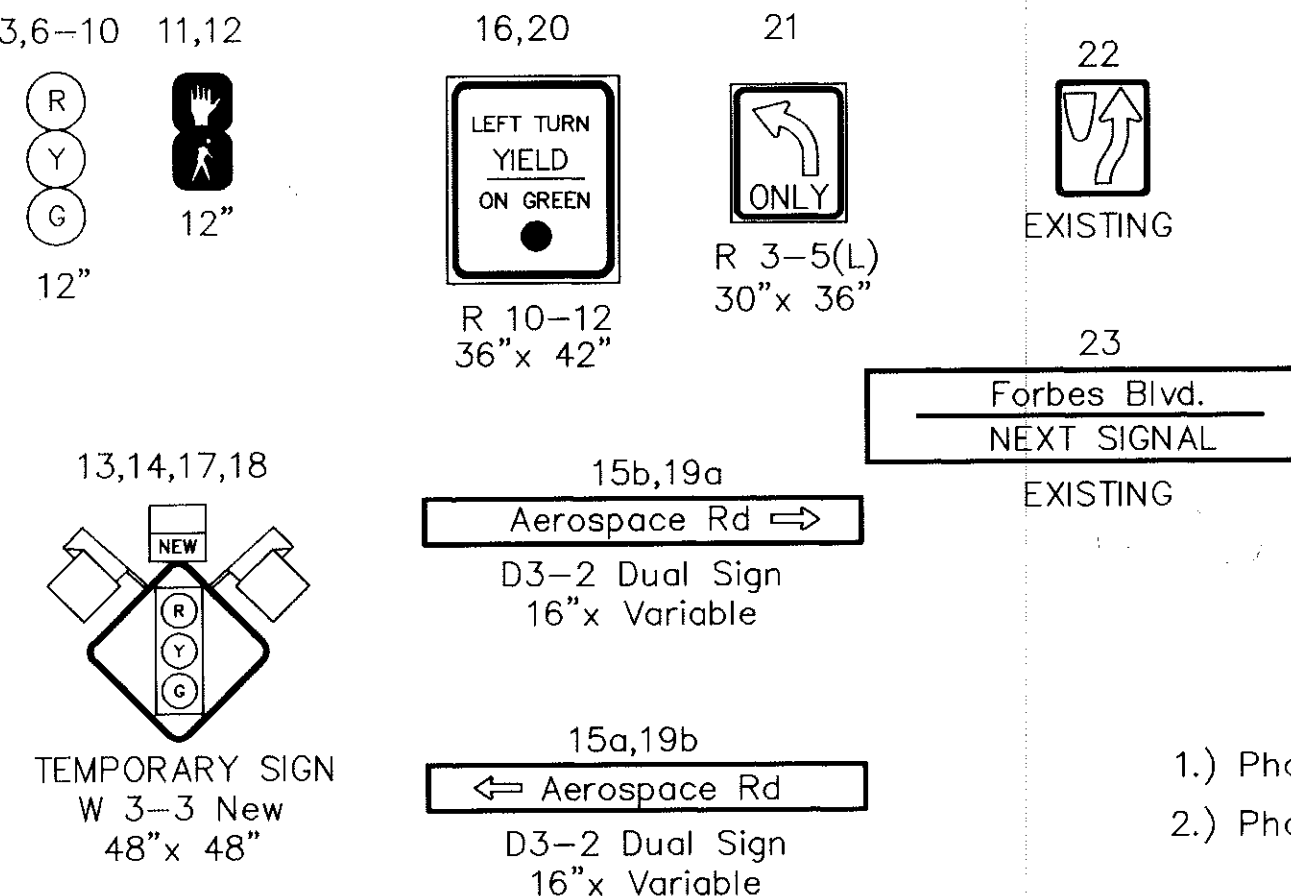

NEMA PHASING

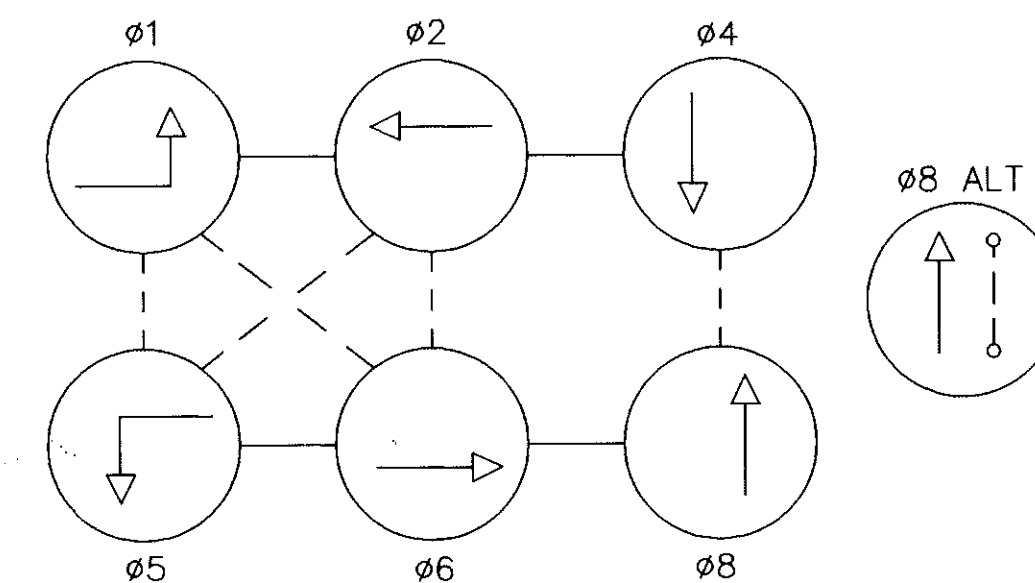


- 1.) Phases associated by a dashed line will operate concurrently.
- 2.) Phases associated by a solid line will not operate concurrently.

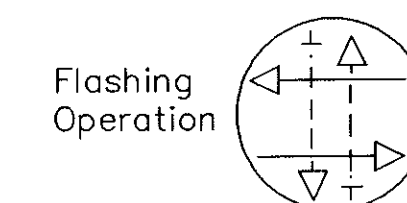

NOTES

1. "D.O." indicates delay output loop detector.
2. Geometrics shall be confirmed prior to the installation of signal equipment.
3. Loop detectors and conduit shall be installed prior to the installation of pavement markings.
4. Pavement markings detailed are proposed and are to be installed by the contractor in accordance with S.H.A. standards. All other pavement markings will be installed by the Developer's road improvement project.
5. All underground and overhead utilities shown on these plans are schematic only and are not to be considered complete. The Contractor shall be responsible for notifying all utility companies prior to construction so that all utilities may be located in the field. If the Contractor perceives that a conflict between the utilities and the traffic signal will occur the Contractor shall notify the appropriate personnel immediately so that the conflict may be resolved in the field.

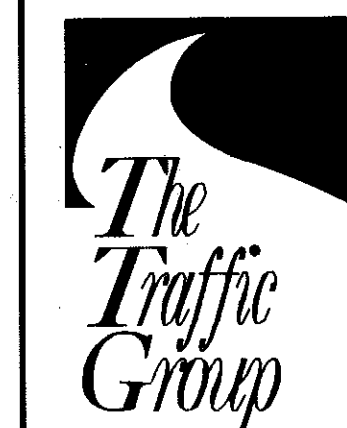

The Traffic Group, Inc.
Suite 600
40 W. Chesapeake Avenue
Towson, Maryland 21204
410-583-8405
Fax 410-321-8458
Job No. 330210

GEOMETRIC LEGEND

PROPOSED GEOMETRICS
(to be installed as part of the Developer's project)

UTILITY LEGEND

G — G — GAS MAIN
W — W — WATER MAIN
S — S — SEWER MAIN
E — E — ELECTRIC CABLES
D — D — STORM DRAIN
A — A — AERIAL CABLES
T — T — TELEPHONE CABLES

REVISIONS	APPROVALS
	10/14/93 PROJECT MANAGER, SIGNAL DESIGN SECTION
	10/14/93 ASST. CHIEF, TRAFFIC ENGINEERING DESIGN DIVISION
	10/14/93 CHIEF, TRAFFIC ENGINEERING DESIGN DIVISION
	10/14/93 DIRECTOR, OFFICE OF TRAFFIC & SAFETY

MDOT — STATE HIGHWAY ADMINISTRATION
Office of Traffic & Safety
TRAFFIC ENGINEERING DESIGN DIVISION

DRAWN BY: M.A. MEARS
DES. BY: M.A. MEARS
CHK. BY: M.A. MEARS

DATE: 10/7/93
SCALE: 1" = 20'

F.A.P. NO.:
S.H.A. NO. BW-610-802-312

TS/STD. NO.
3349

SHEET NO.
OF

MD 193 AND AEROSPACE RD

COUNTY: Prince George's County

ENTRANCE TO
APARTMENTS